


Bilaga 1 - Ledningsflytt Eksund
Ettap 1

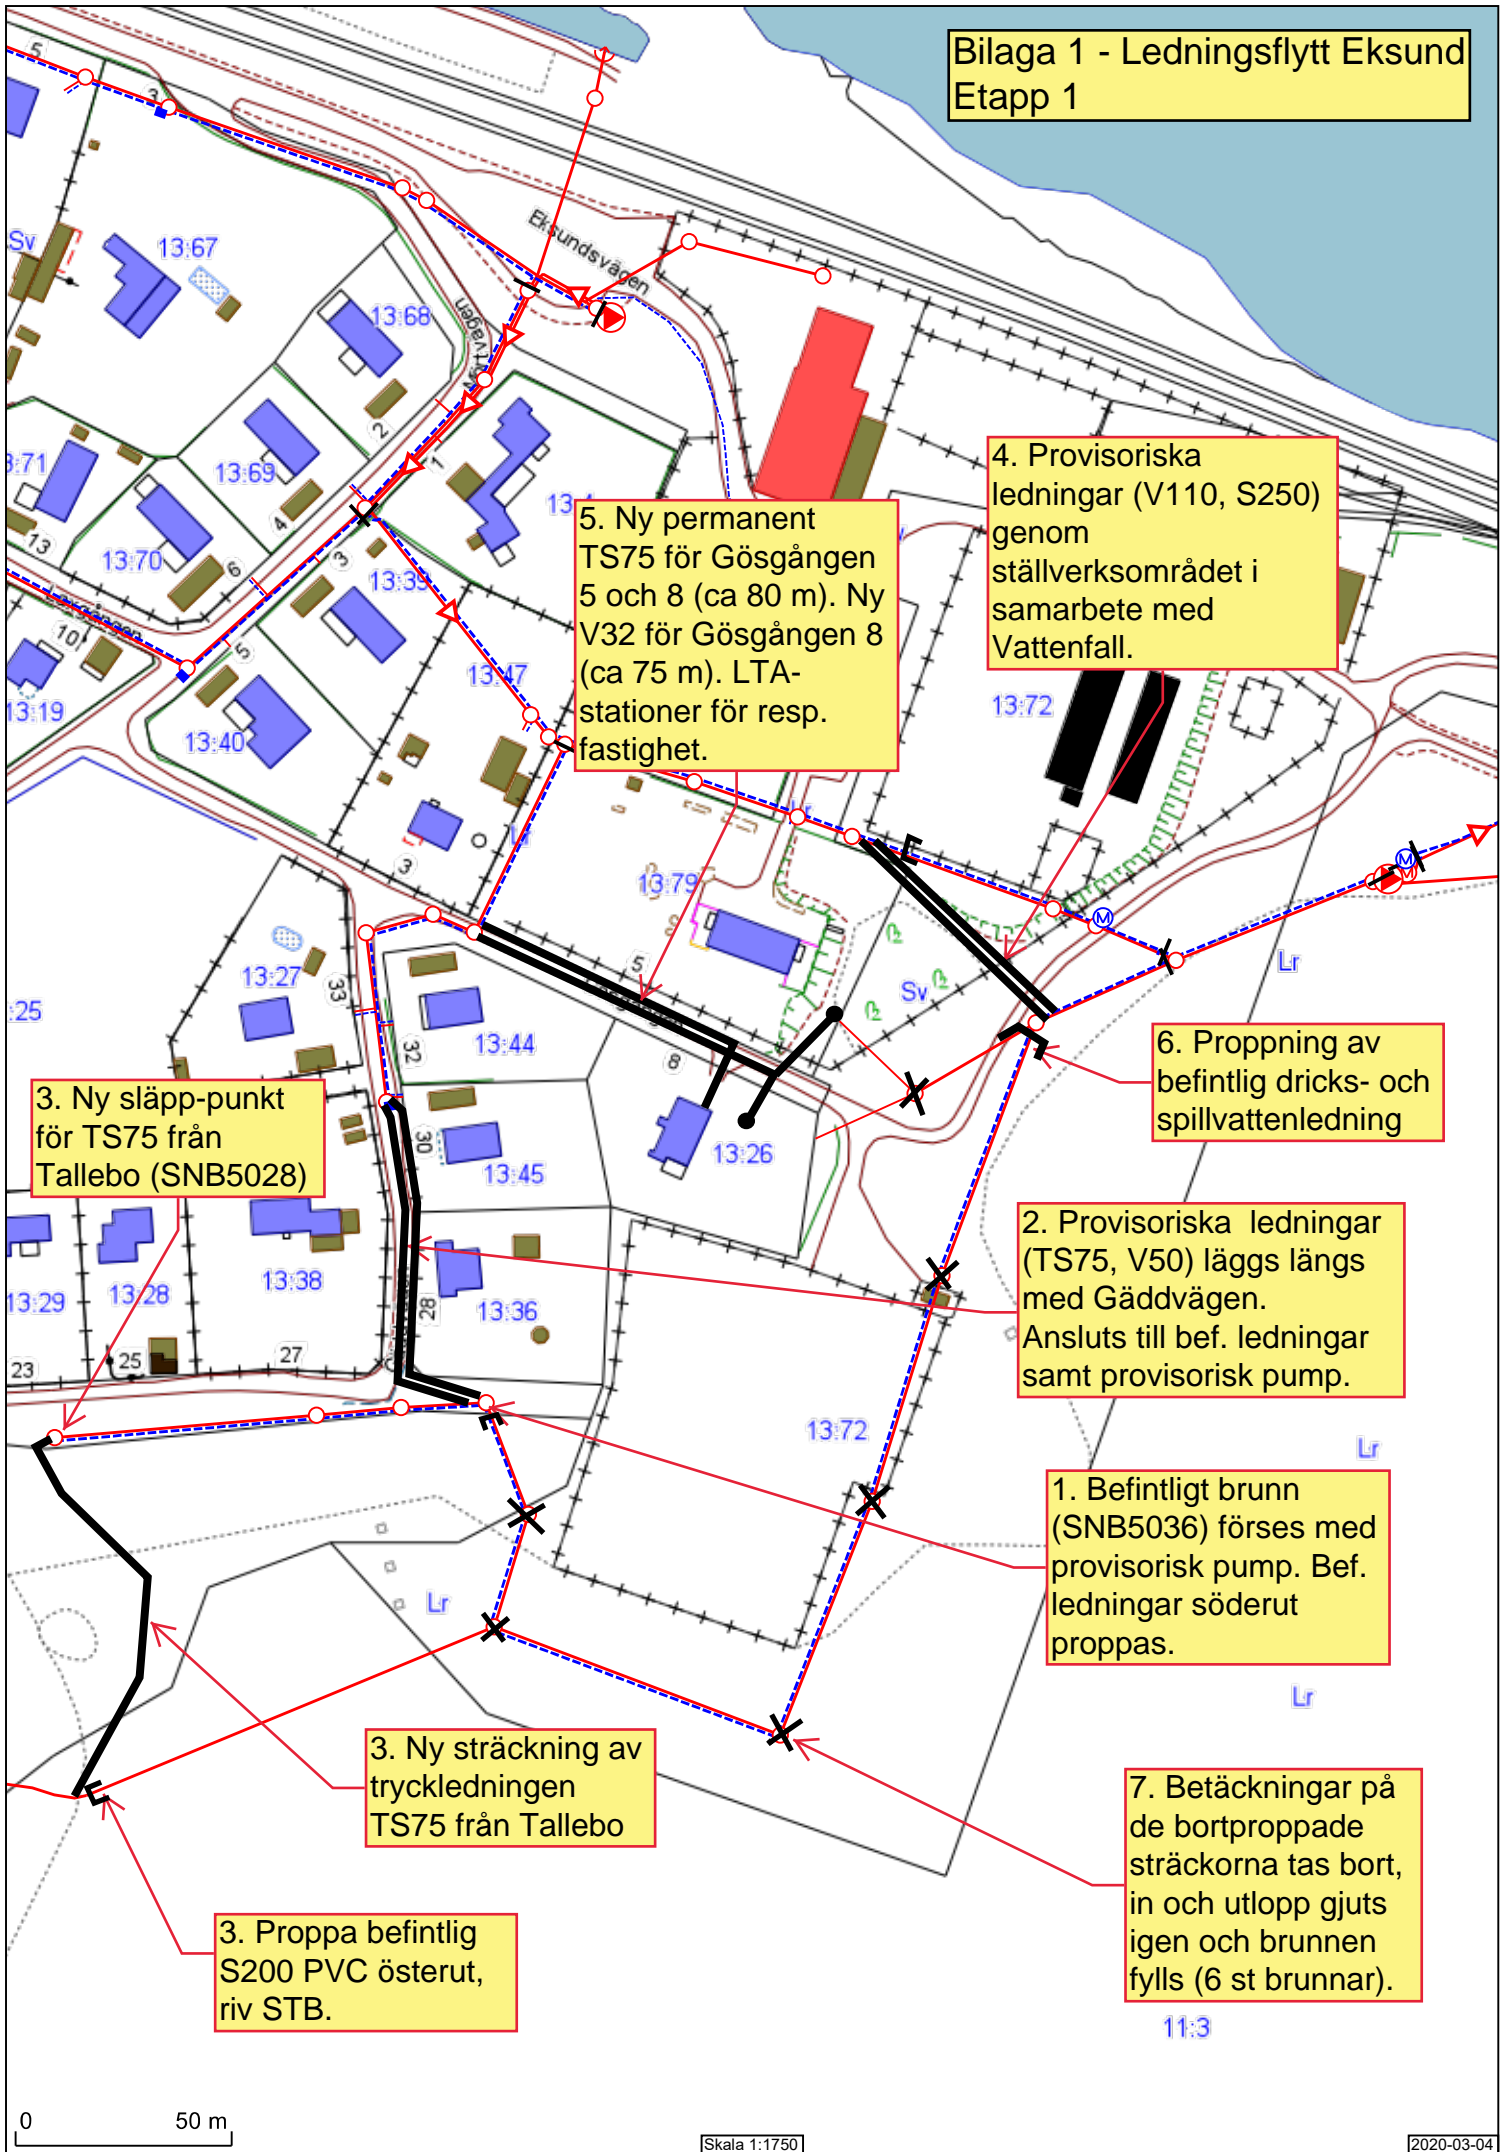

0 50 m

Skala 1:1750

2020-03-04